


RS = 29 sez 11 valle ponte  
Torrente Infernaccio

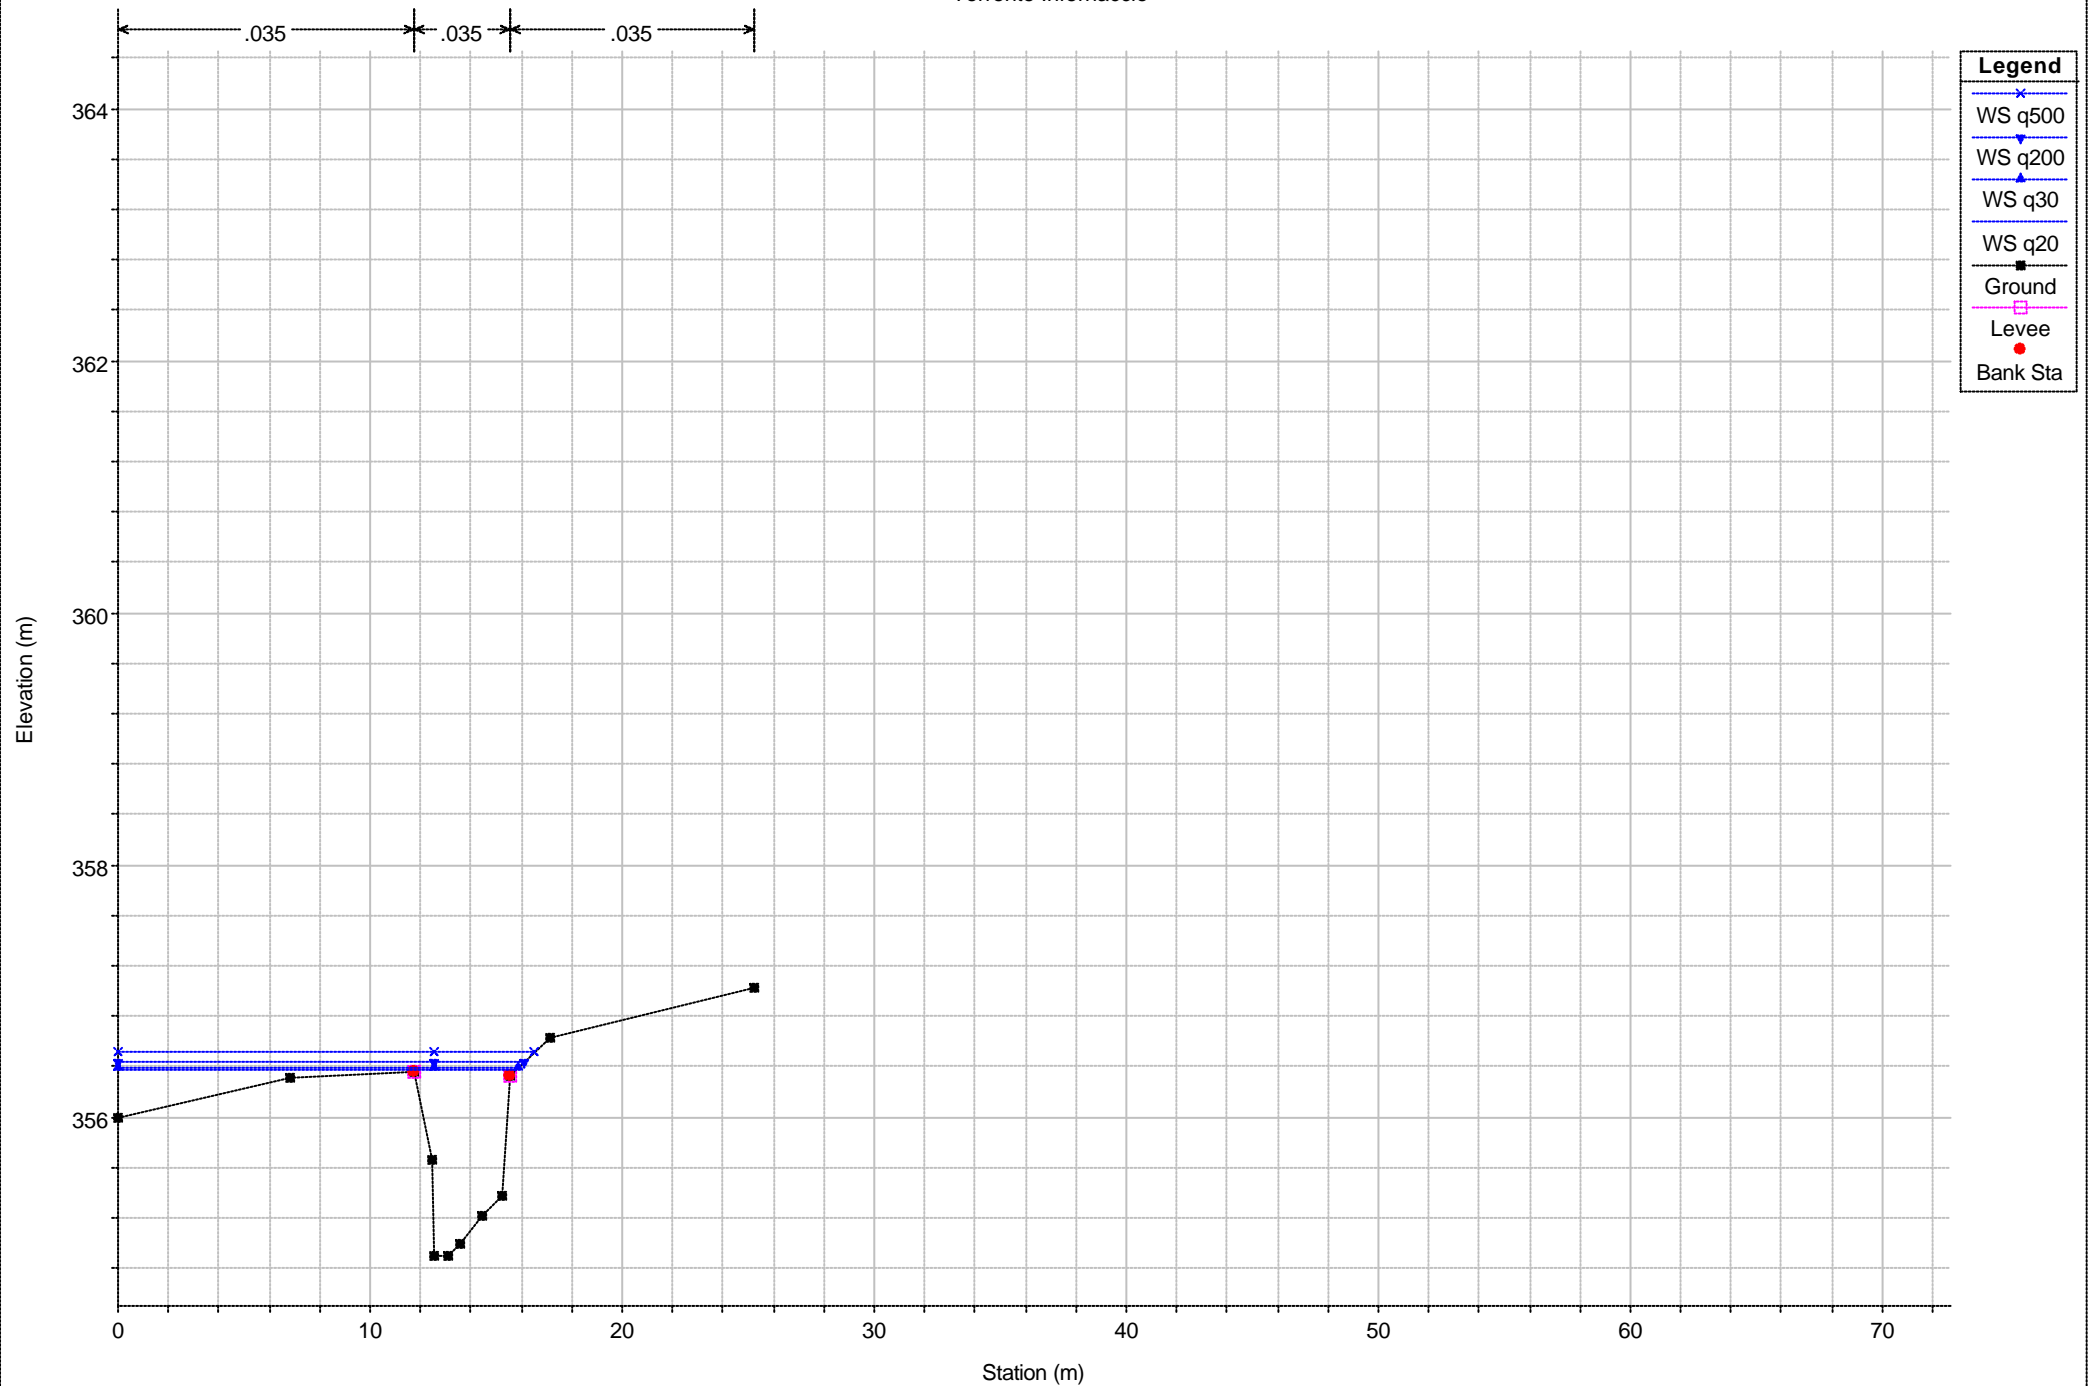

1 cm Horiz. = 3 m 1 cm Vert. = 0.6 m